

This is a representation of design concepts only! PGP takes no responsibility, and here with disclaims liability for the erection, engineering or use of any component or concept shown on this or any other drawing. It is the responsibility of the vending companies to erect this design using properly engineered and approved materials, components and methods, including but not limited to local building, fire & safety codes, and all applicable O.S.H.A. standards.

All concepts, idea's and design elements shown on this drawing and any other documentation are the exclusive intellectual property of PGP and may only be used for this project.

Any other use is prohibited, unless express written permission has been granted by PGP.

Review or use of this document implies acceptance of the above terms and conditions.




COTA 2025

Drawing View		Revision	
Designer		No.	Date
Production Manager	Venue	Revision Notes	
Crew Chief			
Account Rep.			
Drawn By	Evan	Page Size	11x17"
		Scale	1:300
		Drawing No.	1 of 4
		Job #	
		Date	
		File Name	COTA 8068P.dwg

1

Front 80x60]
Scale: 1:125

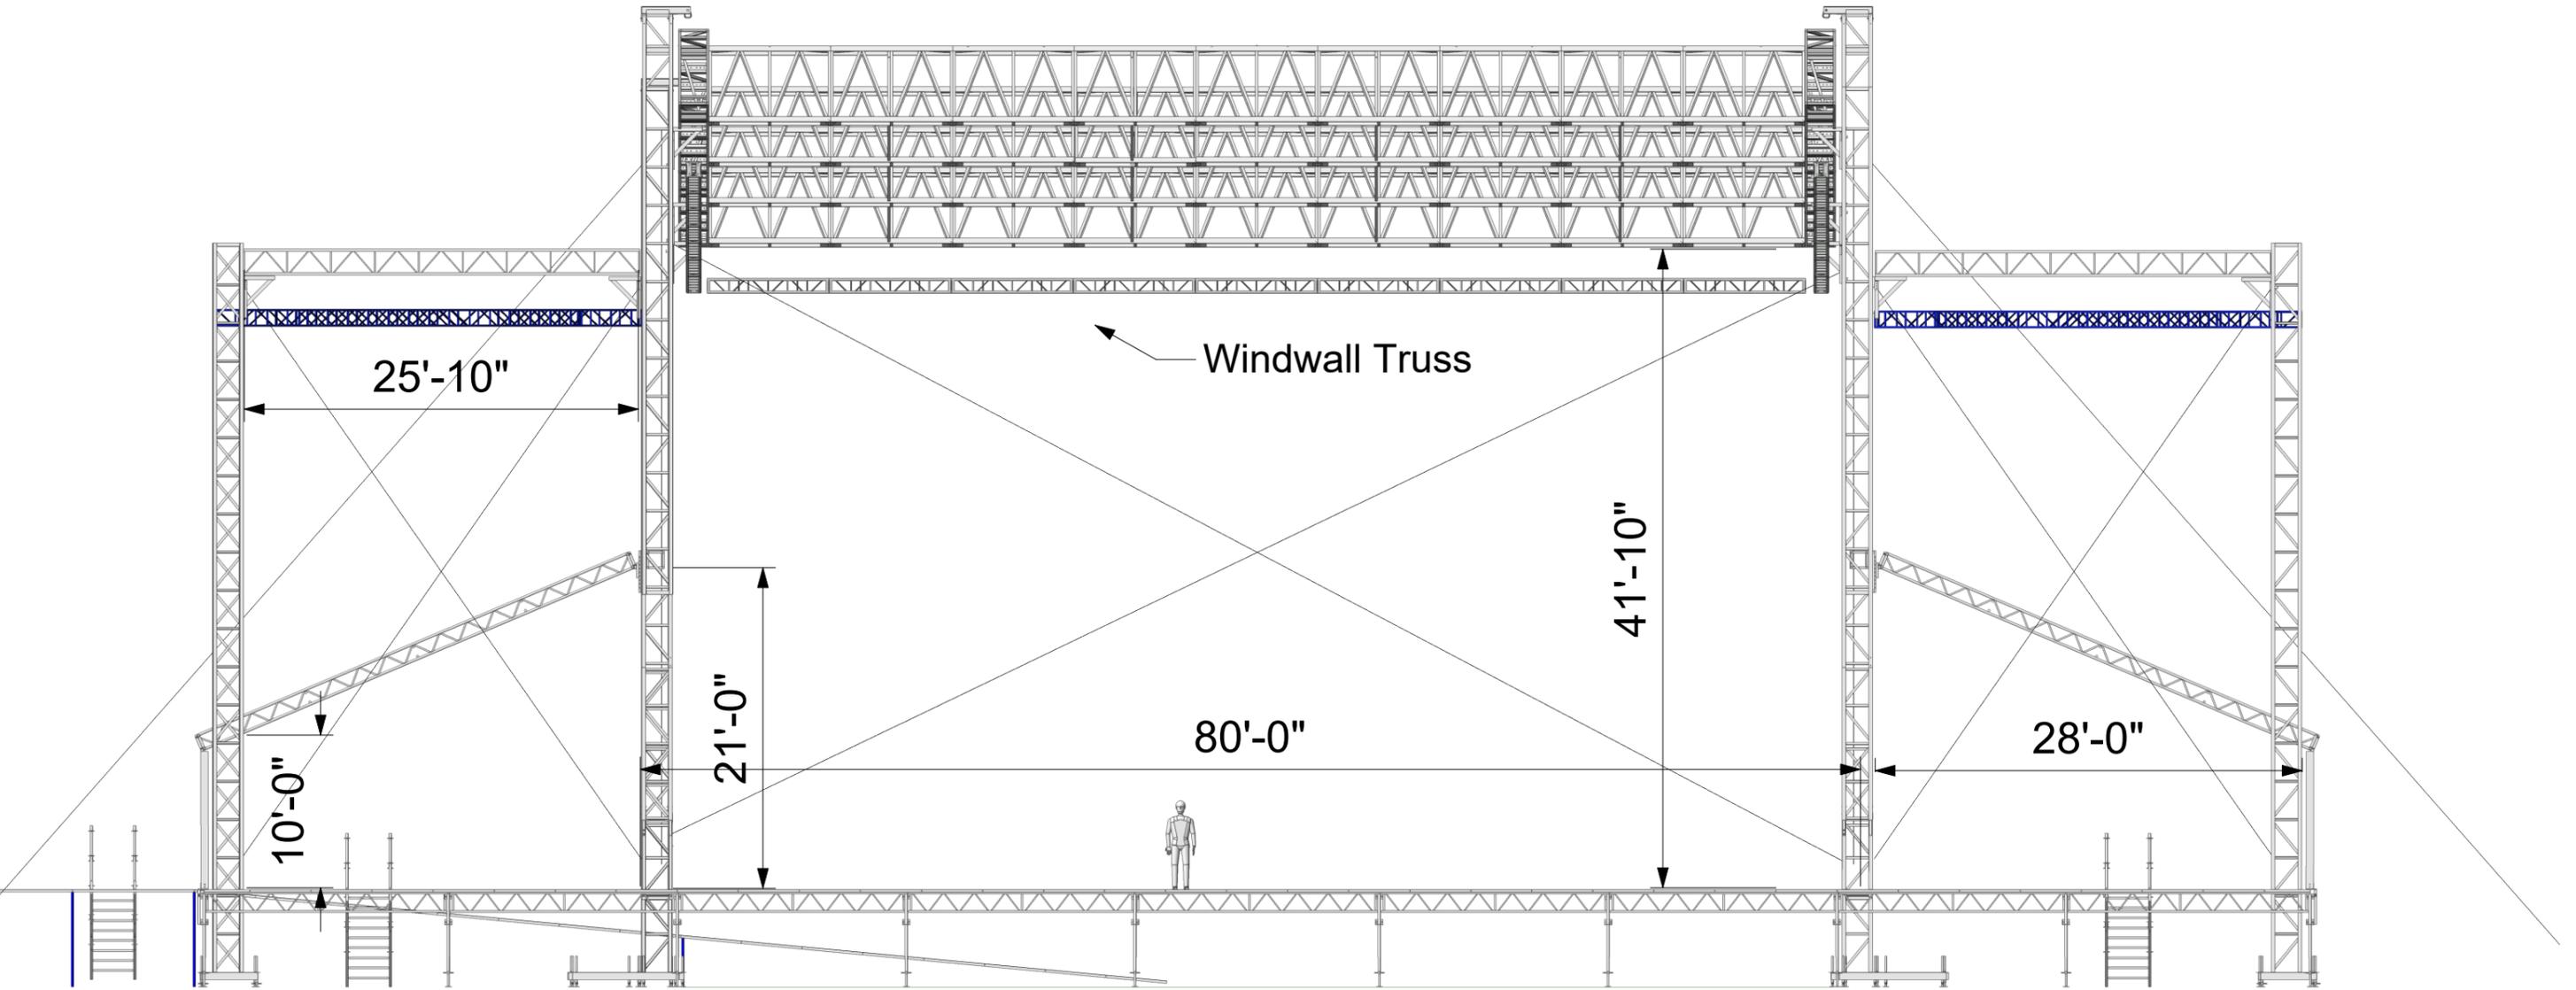

This is a representation of design concepts only! PGP takes no responsibility, and here with disclaims liability for the erection, engineering or use of any component or concept shown on this or any other drawing. It is the responsibility of the vending companies to erect this design using properly engineered and approved materials, components and methods, including but not limited to local building, fire & safety codes, and all applicable O.S.H.A. standards.

All concepts, idea's and design elements shown on this drawing and any other documentation are the exclusive intellectual property of PGP and may only be used for this project.

Any other use is prohibited, unless express written permission has been granted by PGP.


Review or use of this document implies acceptance of the above terms and conditions.



COTA 2025

Drawing View		Revision	
Designer		No.	Date
Production Manager	Venue	Revision Notes	
Crew Chief			
Account Rep.			
Drawn By	Evan	Page Size	Drawing No.
		11x17"	
		Scale	Job #
		1:300	
		2 of 4	Date
			File Name
			COTA 8068P.vsw

1 [Side View 80x60]
Scale: 1:75

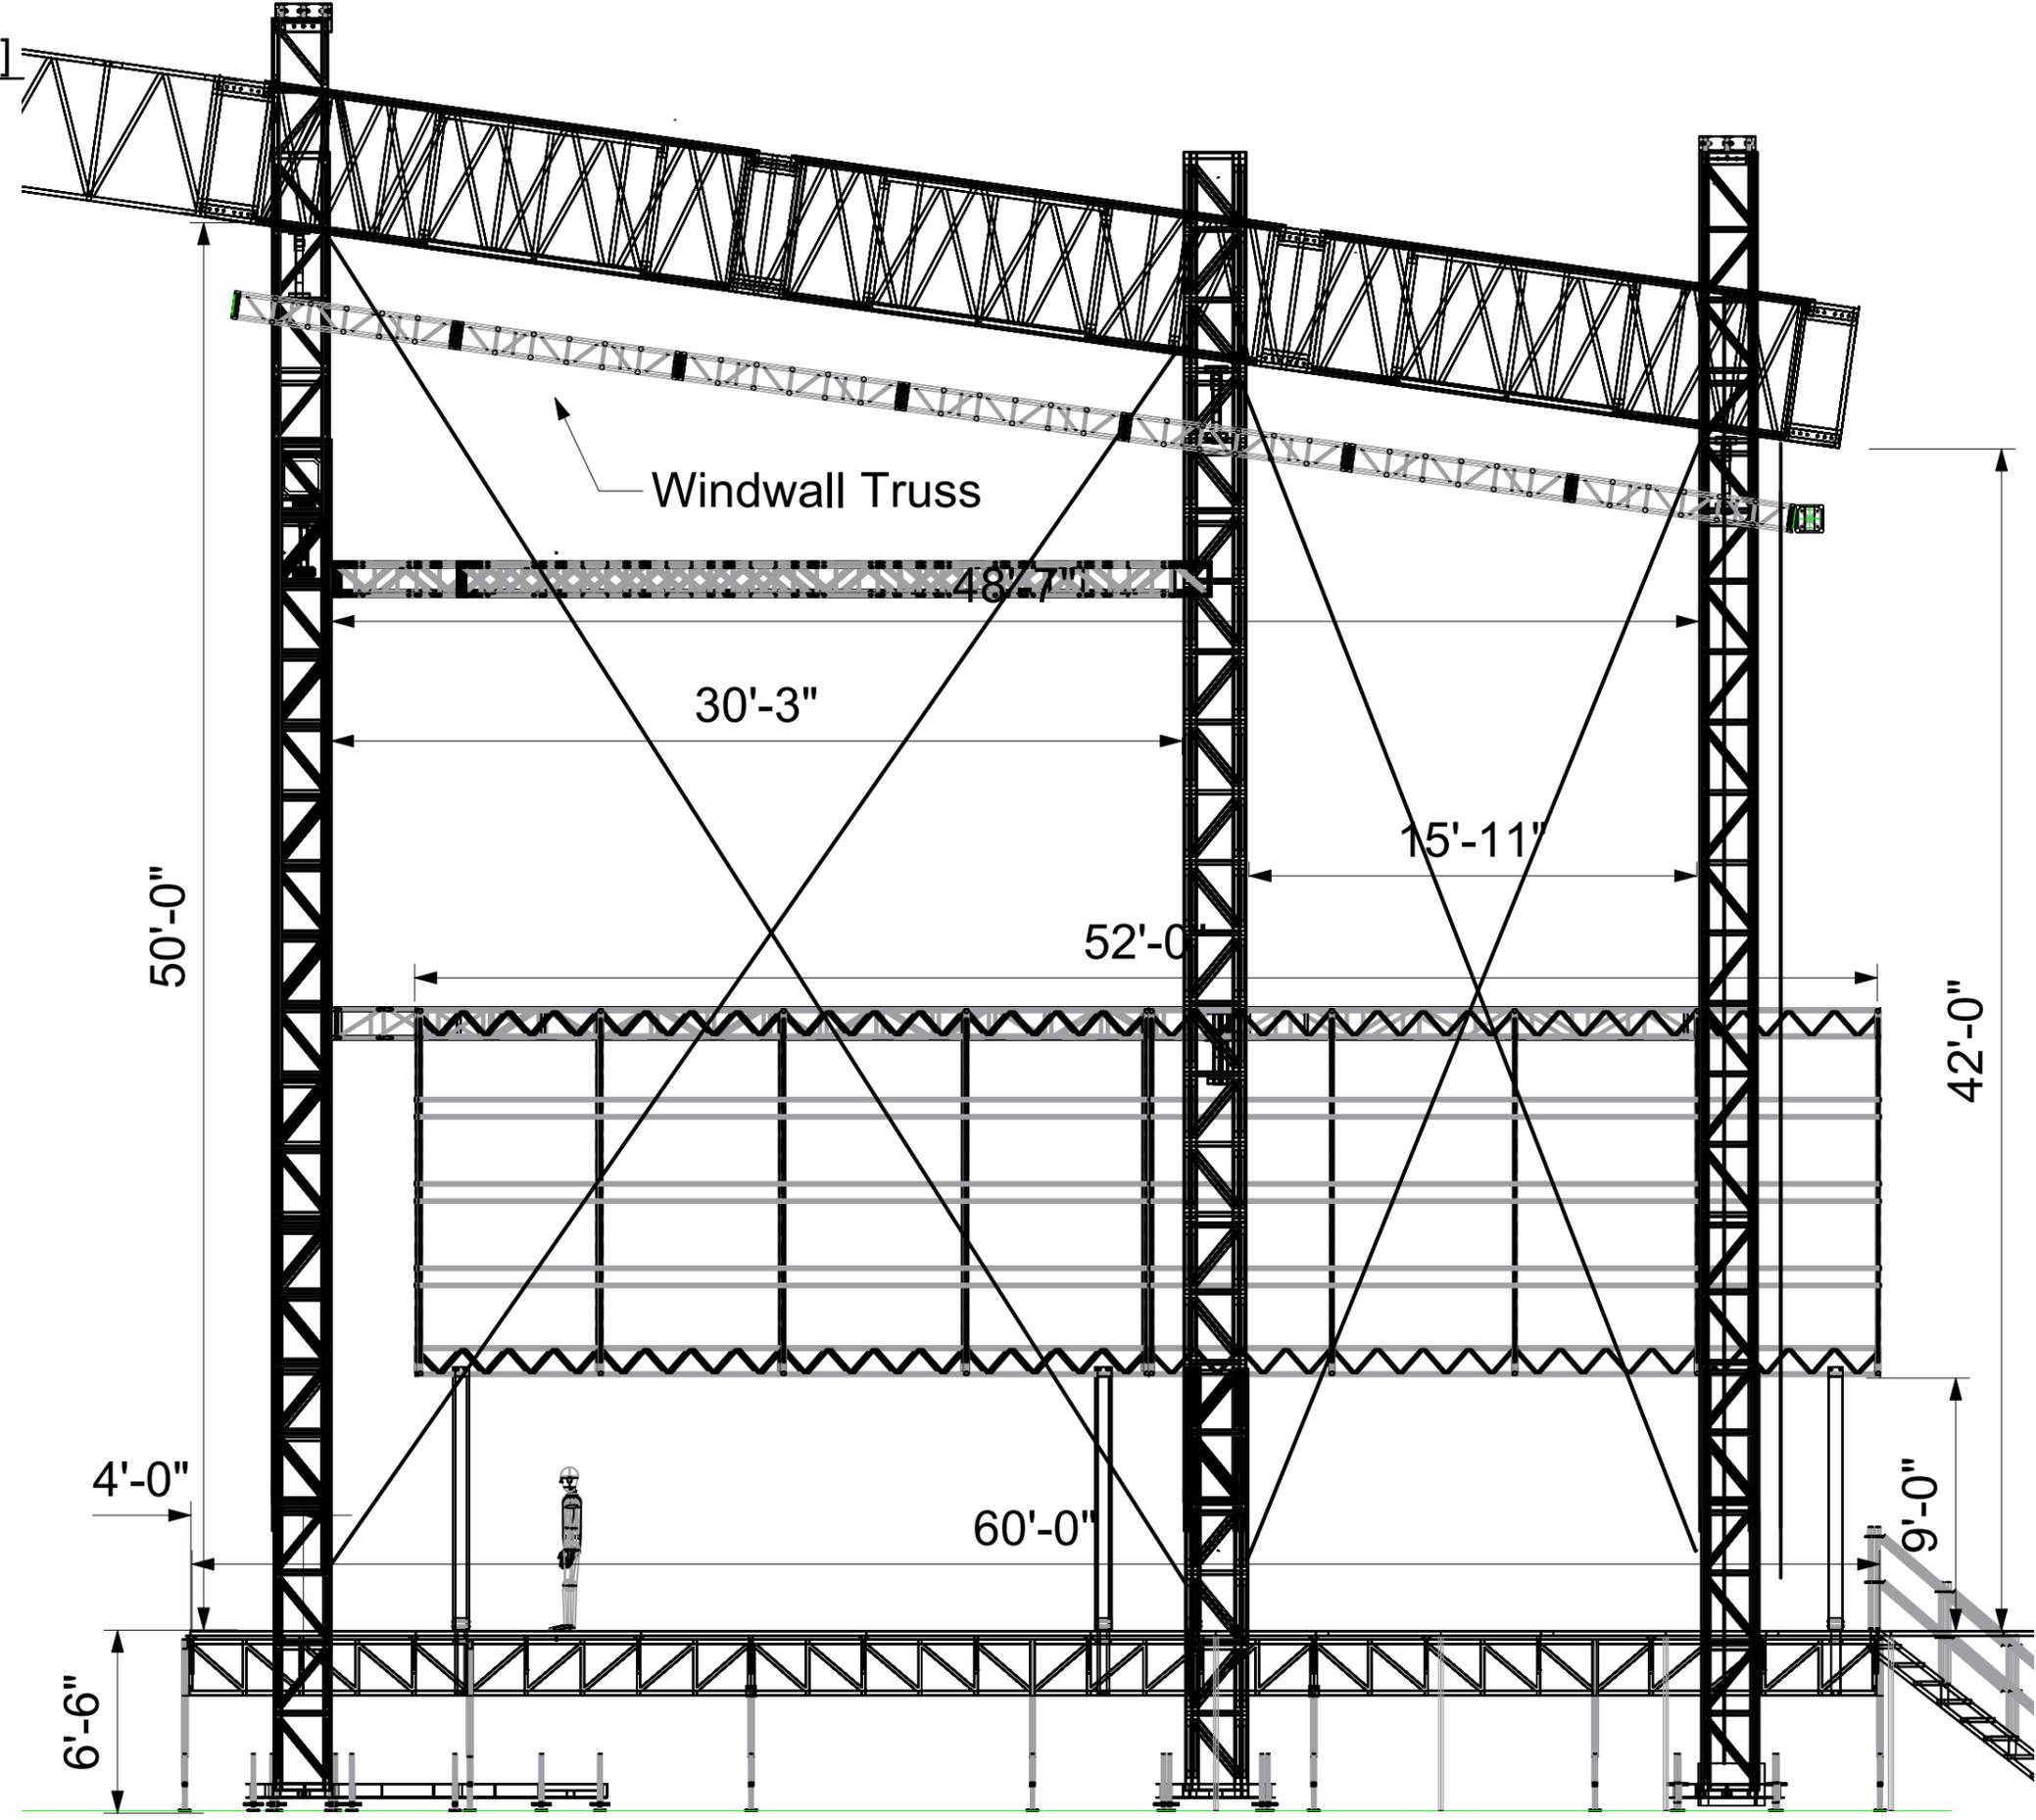


This is a representation of design concepts only! PGP takes no responsibility, and here with disclaims liability for the erection, engineering or use of any component or concept shown on this or any other drawing. It is the responsibility of the vending companies to erect this design using properly engineered and approved materials, components and methods, including but not limited to local building, fire & safety codes, and all applicable O.S.H.A. standards.
All concepts, idea's and design elements shown on this drawing and any other documentation are the exclusive intellectual property of PGP and may only be used for this project.
Any other use is prohibited, unless express written permission has been granted by PGP.
Review or use of this document implies acceptance of the above terms and conditions.



COTA 2025

Drawing View		Revision	
Designer		No.	Date
Production Manager	Venue	Revision Notes	
Crew Chief			
Account Rep.			
Drawn By	Evan	Page Size	Drawing No.
		11x17"	
		Scale	Job #
		1:300	
		3 of 4	Date
		File Name	
		COTA 8068P.dwg	

1 [Top 80x60]
Scale: 1:135

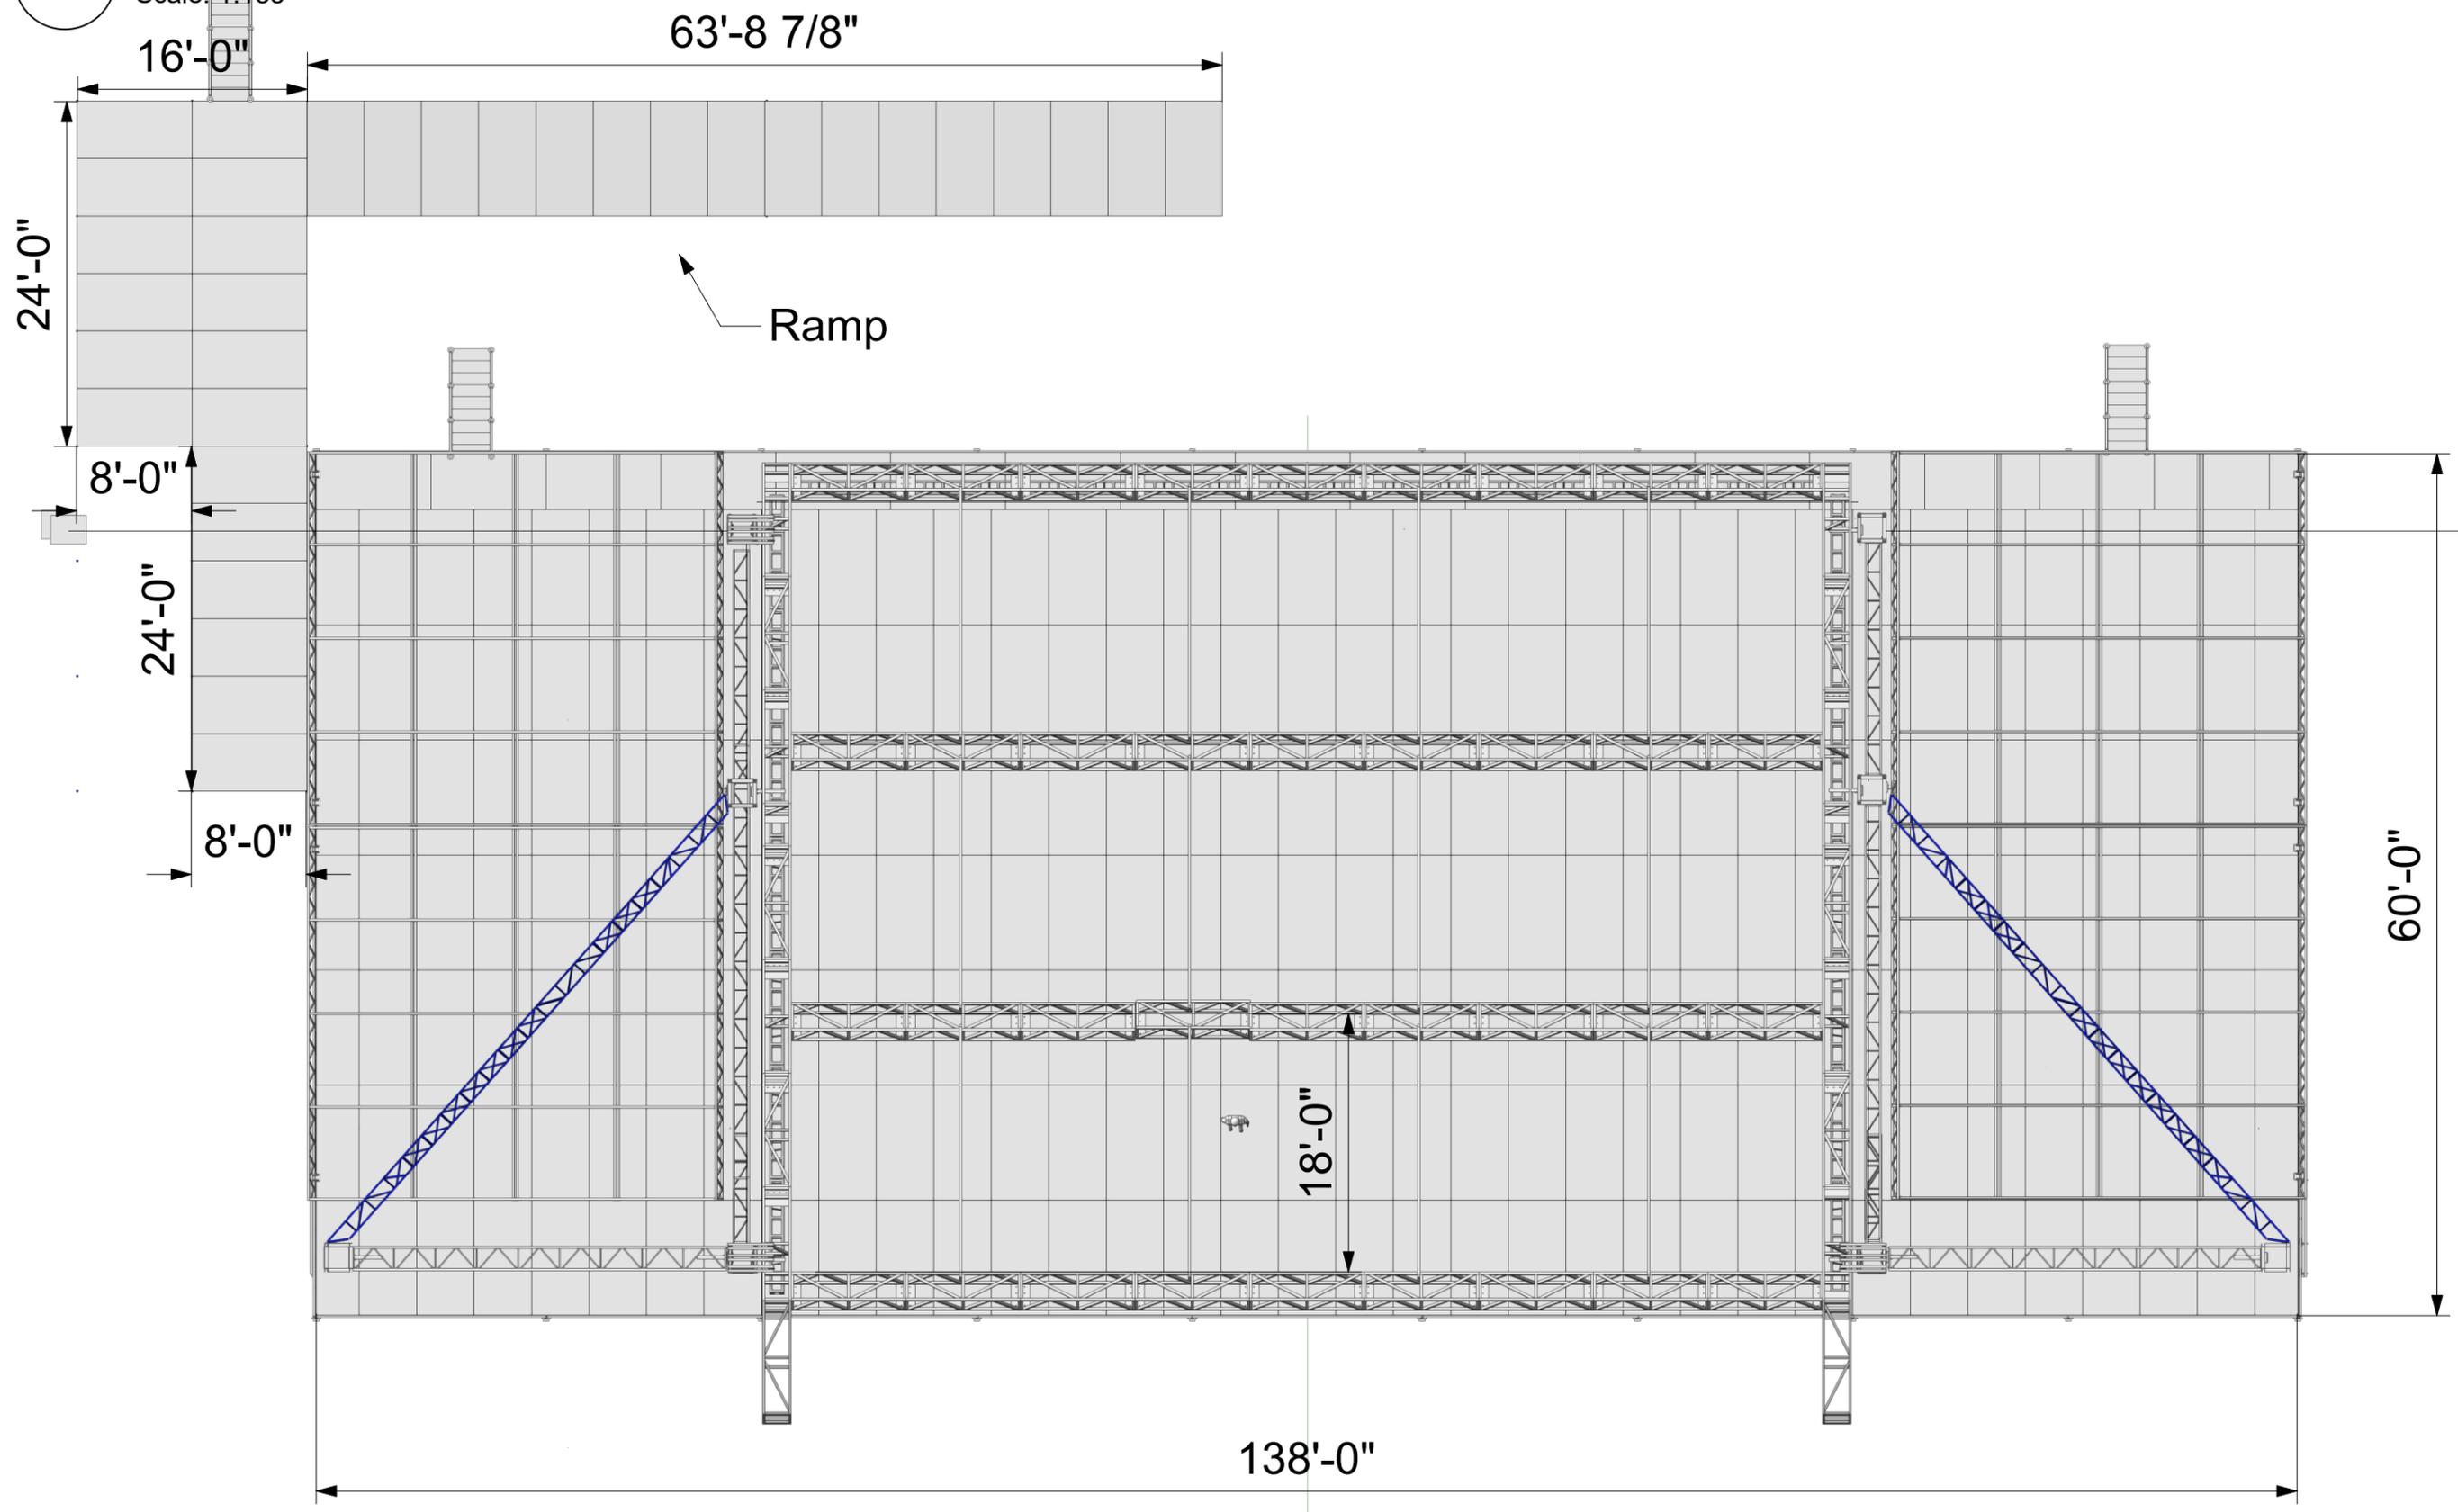

This is a representation of design concepts only! PGP takes no responsibility, and here with disclaims liability for the erection, engineering or use of any component or concept shown on this or any other drawing. It is the responsibility of the vending companies to erect this design using properly engineered and approved materials, components and methods, including but not limited to local building, fire & safety codes, and all applicable O.S.H.A. standards.
All concepts, idea's and design elements shown on this drawing and any other documentation are the exclusive intellectual property of PGP and may only be used for this project.
Any other use is prohibited, unless express written permission has been granted by PGP.
Review or use of this document implies acceptance of the above terms and conditions.



COTA 2025

Drawing View		Revision	
Designer		No.	Date
Production Manager	Venue	Revision Notes	
Crew Chief			
Account Rep.			
Drawn By	Evan	Page Size	Drawing No.
		11x17"	
		Scale	Job #
		1:300	4 of 4
		File Name	Date
		COTA 8068P.dwg	