
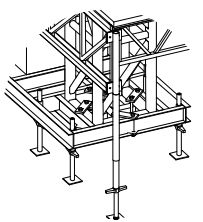


NO.	NAME	REVISIONS	REVISED BY	APPROVED BY	DATE

DRAWINGS AND INFORMATION ON ELECTRONIC FILES ARE THE SOLE PROPERTY OF PREMIER GLOBAL PRODUCTION INC. AND MUST NOT BE COPIED OR DISTRIBUTED WITHOUT WRITTEN CONSENT OF THE OWNER.

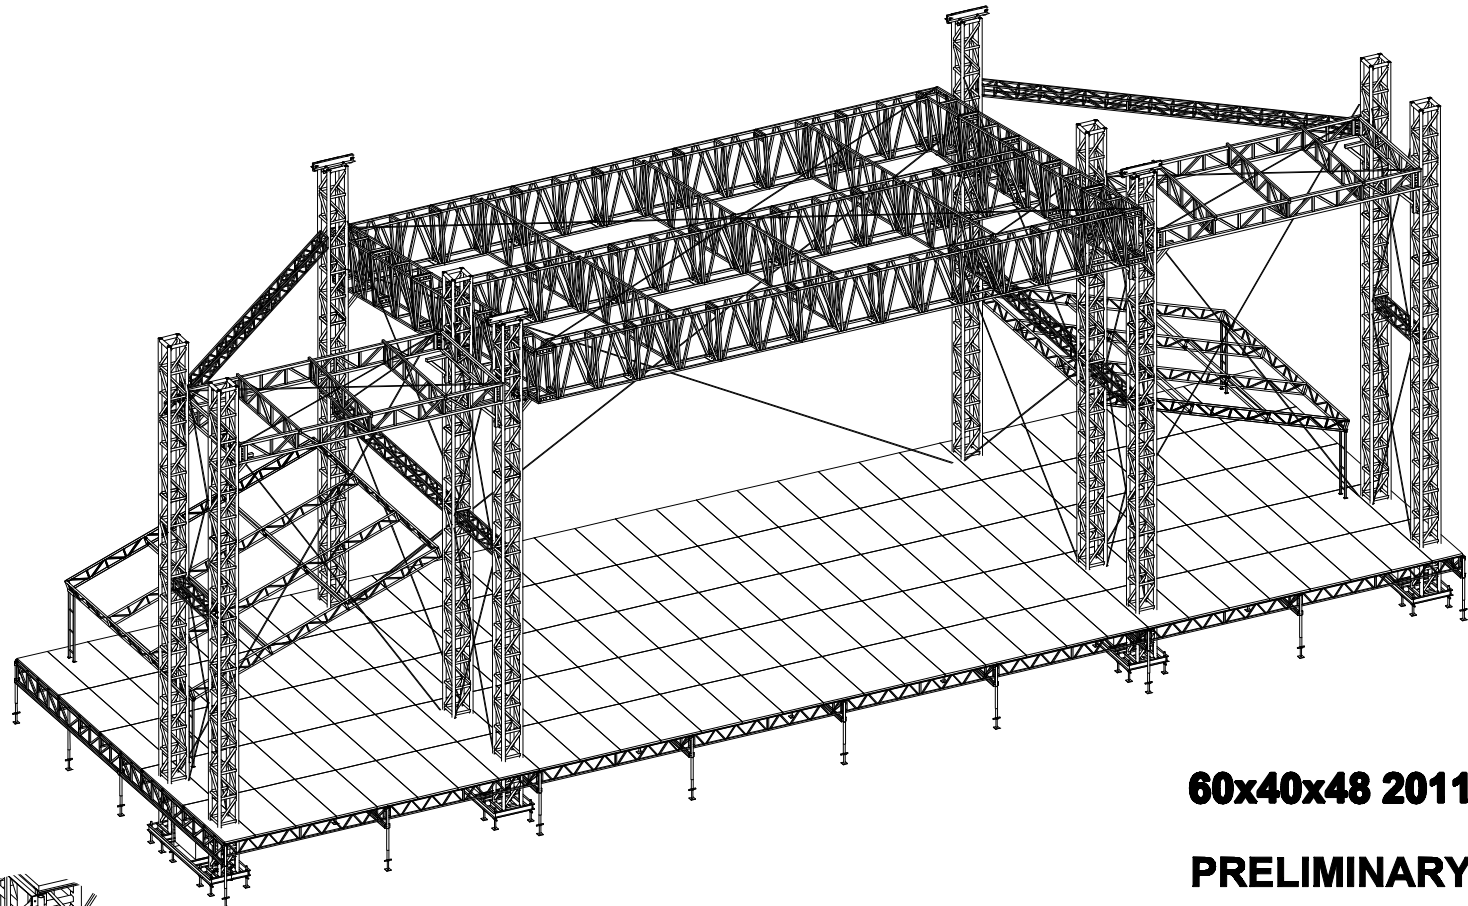

- TYPICAL CLAMP CONNECTION:
- BASE TO TOWER (4/TOWER)
  - TOWER TO HORZ. (2/CONNECTION)
  - TOWER TO ROOF (2/CONNECTION)
  - TOWER TO P.A. (4 REQ'D.)

**60x40x48 2011**  
**PRELIMINARY**



<b>PREMIER GLOBAL PRODUCTIONS INC.</b>			
PROJECT NAME	60x40 Stage		
DRAWN BY	DESIGN	APPROVED BY	DATE
		SCOTT C.	03-05-11
DESCRIPTION	FRONT PERSPECTIVE VIEW	PART NAME	NO.
	STAGE PARTS CALLOUT		1

**Premier GLOBAL Productions**