


DRAWINGS AND INFORMATION ON ELECTRONIC FILES ARE THE SOLE PROPERTY OF PREMIER GLOBAL PRODUCTION INC. AND MUST NOT BE COPIED OR DISTRIBUTED WITHOUT WRITTEN CONSENT OF THE OWNER.



## Roof Layout 60'x40'

Parts List			
NO.	Qty	Description	DRAWING
1	24	ROOF TRUSS MAJOR	RFTRMG96
2	4	ROOF TRUSS CORNER	RFTRCR96
3	3	ROOF TRUSS MID	RFTRMD96
4	6	ROOF SUB TRUSS	RFTRRG18
5	8	Roof cable bracing	XBRACE1

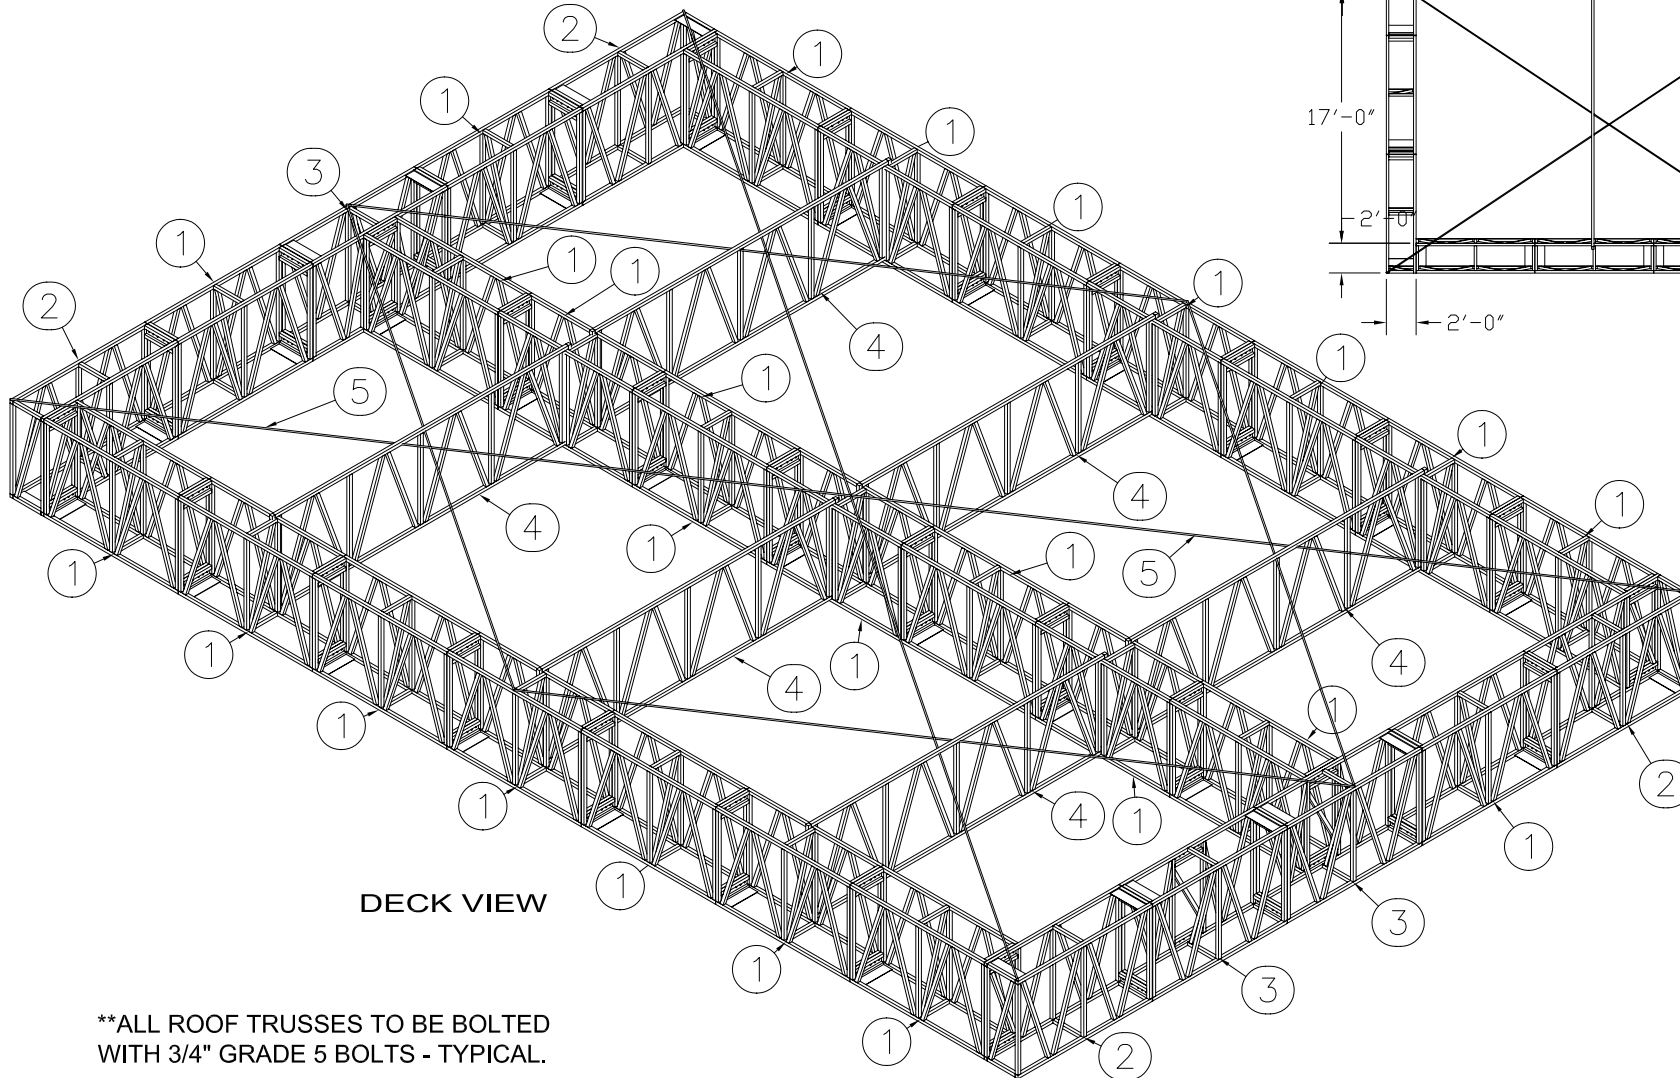

DECK VIEW

**\*\*ALL ROOF TRUSSES TO BE BOLTED WITH 3/4" GRADE 5 BOLTS - TYPICAL.**

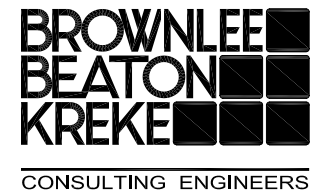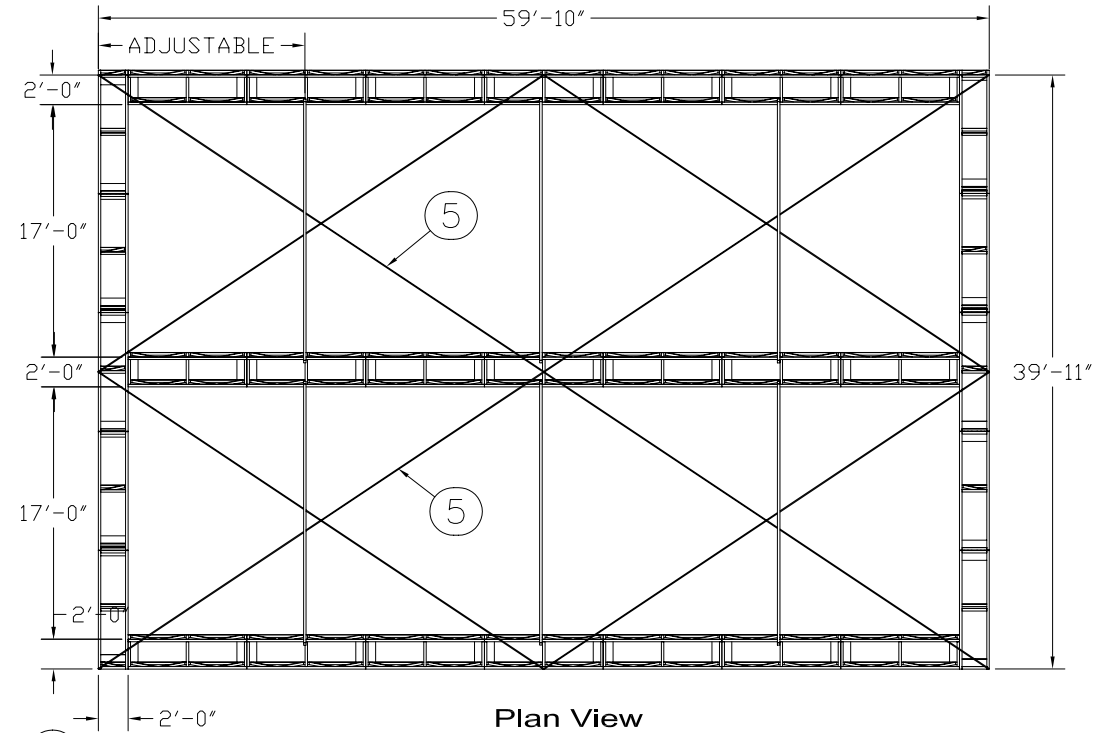

**PREMIER GLOBAL PRODUCTIONS INC.**

PROJECT NAME			
DRAWN BY	APPROVED BY	JOB#	DATE
DESIGN	SCOTT C.		08-30-04
DESCRIPTION	PART NAME	NO.	
ROOF LAYOUT 60' x 40' x 5' DEEP	ROOF6040		

design  
developments  
CAD CONSULTANT

Premier GLOBAL Productions