


Parts List		
NO.	Qty	Name
1	2	---BALLAST
2	6	---BALLAST
3	4	42 FT XBRACE & TURNBUCKLE
4	4	42FT XBRACE & TURNBUCKLE
5	2	4500 LB CONC BALLAST
6	2	8X32 POSER
7	1	AUDIO
8	1	BUTR1415
9	2	BUTR1417
10	2	BUTR1420
11	4	BUTR148
12	2	BUTRDIAG1
13	4	CATHEAD3
14	1	CNPLCLMP1
15	3	IMIKE
16	8	KNEE24
17	6	KNEE30
18	2	MAINSTAGE DOWNSTAGE BRACE-1/2" CABLE BRACE-SEE DRAWING PA GRID XBRACE REAR
19	8	PA GRID XBRACE REAR
20	16	PA GRID XBRACE SIDE
21	4	PATRMN26
22	4	PATRMRT2
23	6	PATRRIG1
24	1	PGP DECK 122X60
25	3	POSER CABLE
26	2	REAR TOWER CABLE BRACE
27	24	RFRFR96
28	10	RFRFMG25
29	4	RFRFMN24
30	1	RFRFSUP120
31	0	RFRMD96
32	0	RFRMG36
33	0	RFRRC18
35	12	SCJK24
36	44	SCJK4
37	6	STAIRS 84
38	4	TW1848
39	8	TW2458
40	4	TWBASE1
41	4	TWBASE2
42	2	XBRACE DIAG BUTRESS
50	1	ROOF SYSTEM 60X68 MOD1

NO.	NAME	REVISIONS	REVISED BY	APPROVED BY	DATE

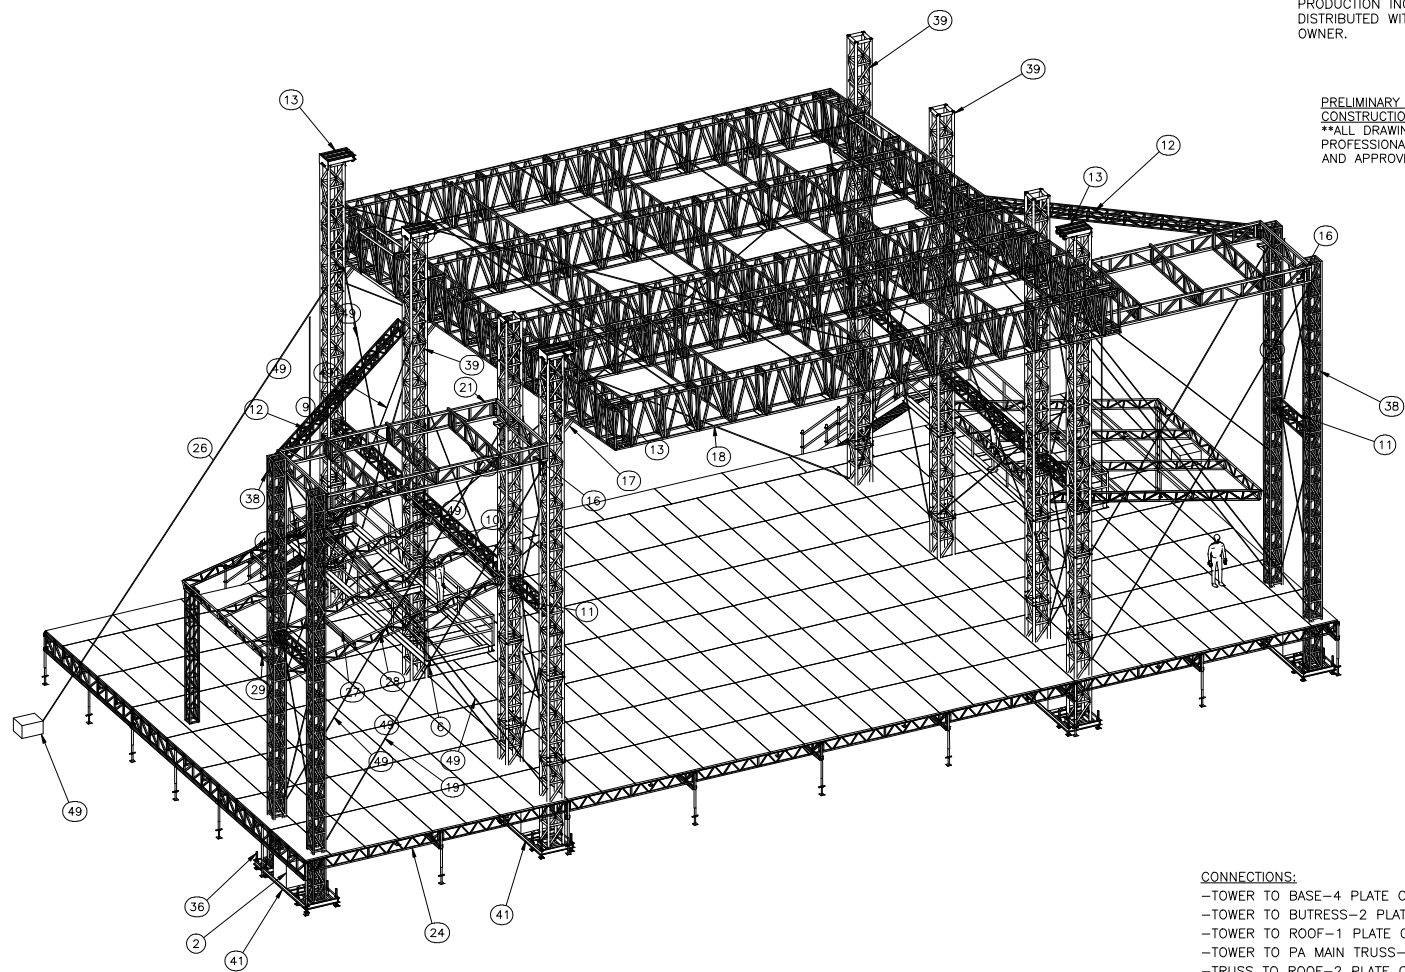

DRAWINGS AND INFORMATION ON ELECTRONIC FILES ARE THE SOLE PROPERTY OF PREMIER GLOBAL PRODUCTIONS INC. AND MUST NOT BE COPIED OR DISTRIBUTED WITHOUT WRITTEN CONSENT OF THE OWNER.

PRELIMINARY DRAWINGS--NOT FOR CONSTRUCTION.
 **ALL DRAWINGS MUST BE SEALED BY A PROFESSIONAL ENGINEER AND INSPECTED AND APPROVED PRIOR TO EVENT.

- CONNECTIONS:
- TOWER TO BASE--4 PLATE CLAMPS
 - TOWER TO BUTRESS--2 PLATE CLAMPS
 - TOWER TO ROOF--1 PLATE CLAMP PER CORNER
 - TOWER TO PA MAIN TRUSS--1 PLATE CLAMP PER CORNER
 - TRUSS TO ROOF--2 PLATE CLAMPS
 - ROOFETTE TO TOWER--2"x2" WEB SLINGS
 - ALL CROSS BRACING TO BE 3/8" CABLE WITH RATCHET

60x68x58 Stage 2014

PREMIER GLOBAL PRODUCTIONS INC.			
PROJECT NAME		60x68x58 Stage 2014	
DESIGN	REVISED BY	DATE	DATE
SCOTT C.			08-18-14
DESCRIPTION	FRONT PERSPECTIVE VIEW	PART NAME	NO.
	STAGE PARTS CALLOUT		

Premier GLOBAL Productions